




# Vinyl Plank Installation - 4.2mm SPC

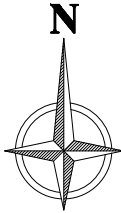

Sliding Patio Door

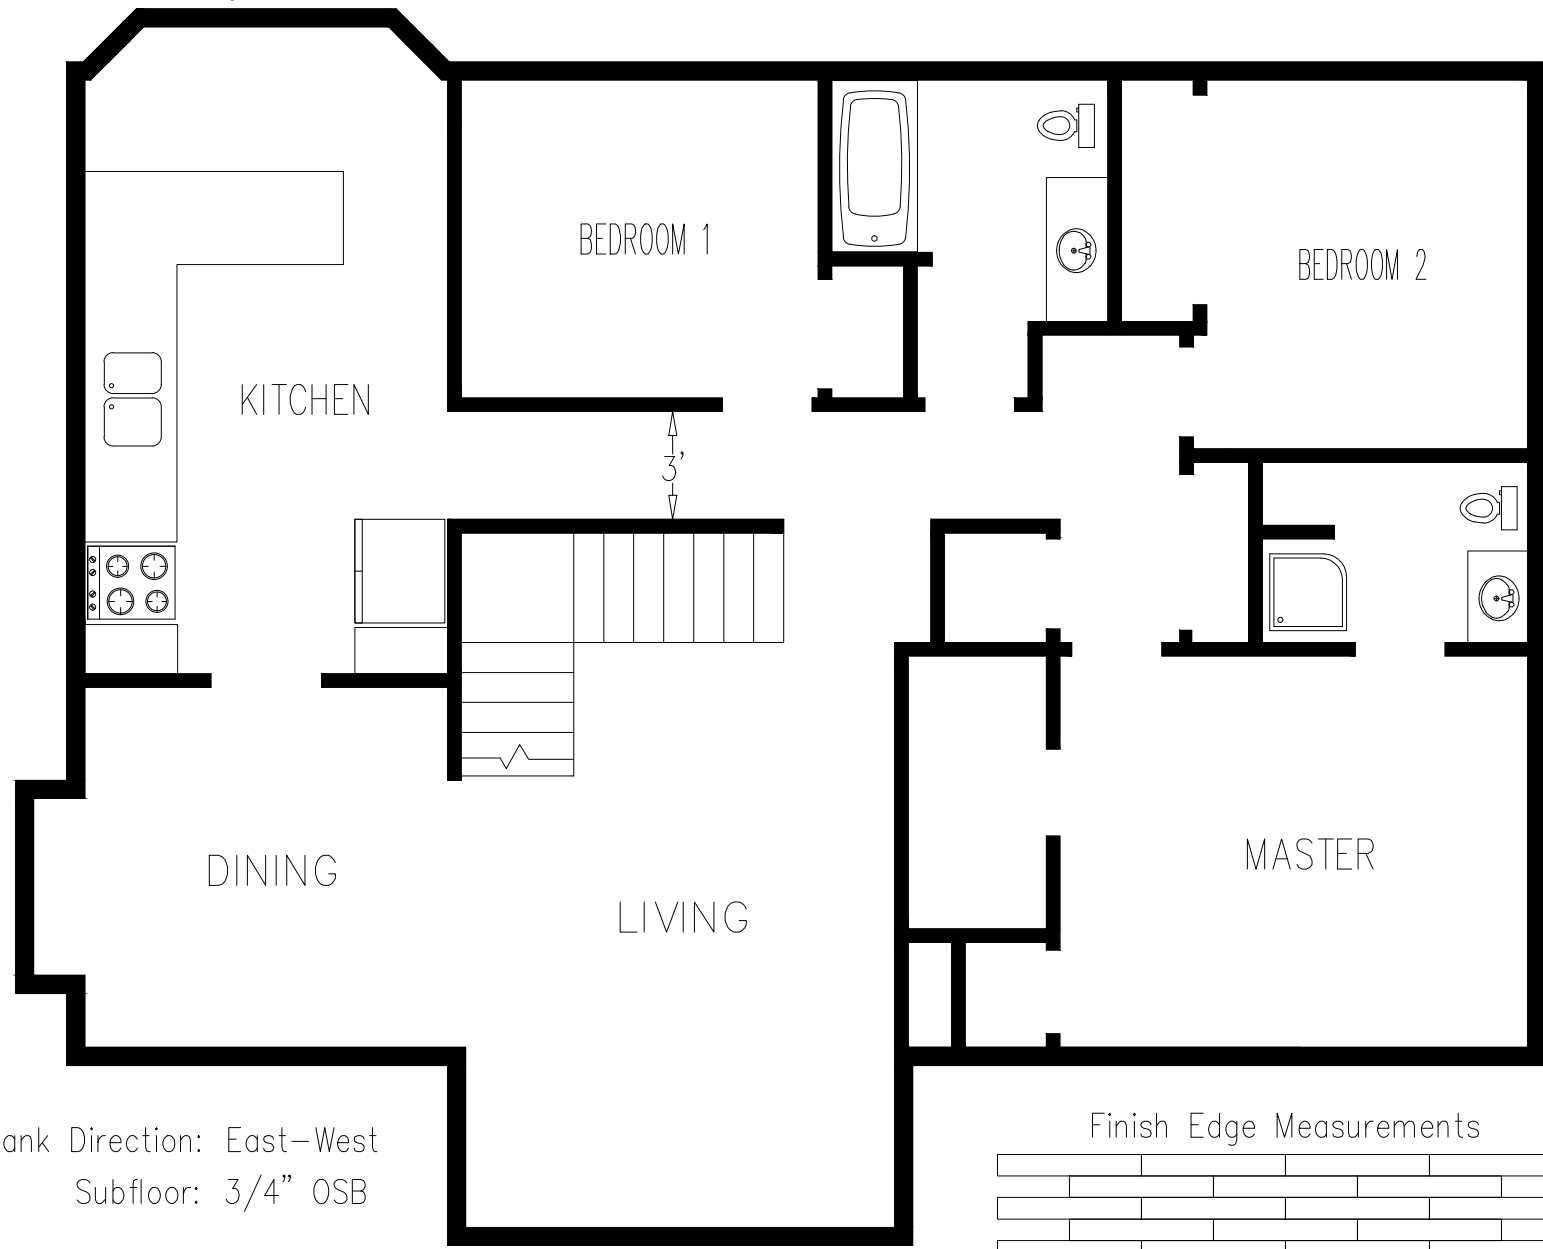



Plank Detail

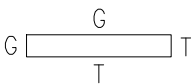


48"

7-5/32"

10 Planks

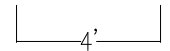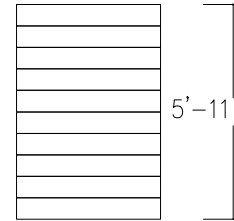

Finish Edge Measurements

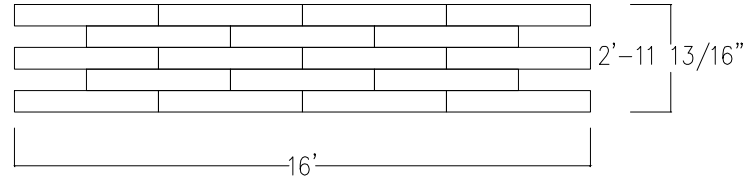

Plank Direction: East-West  
Subfloor: 3/4" OSB