
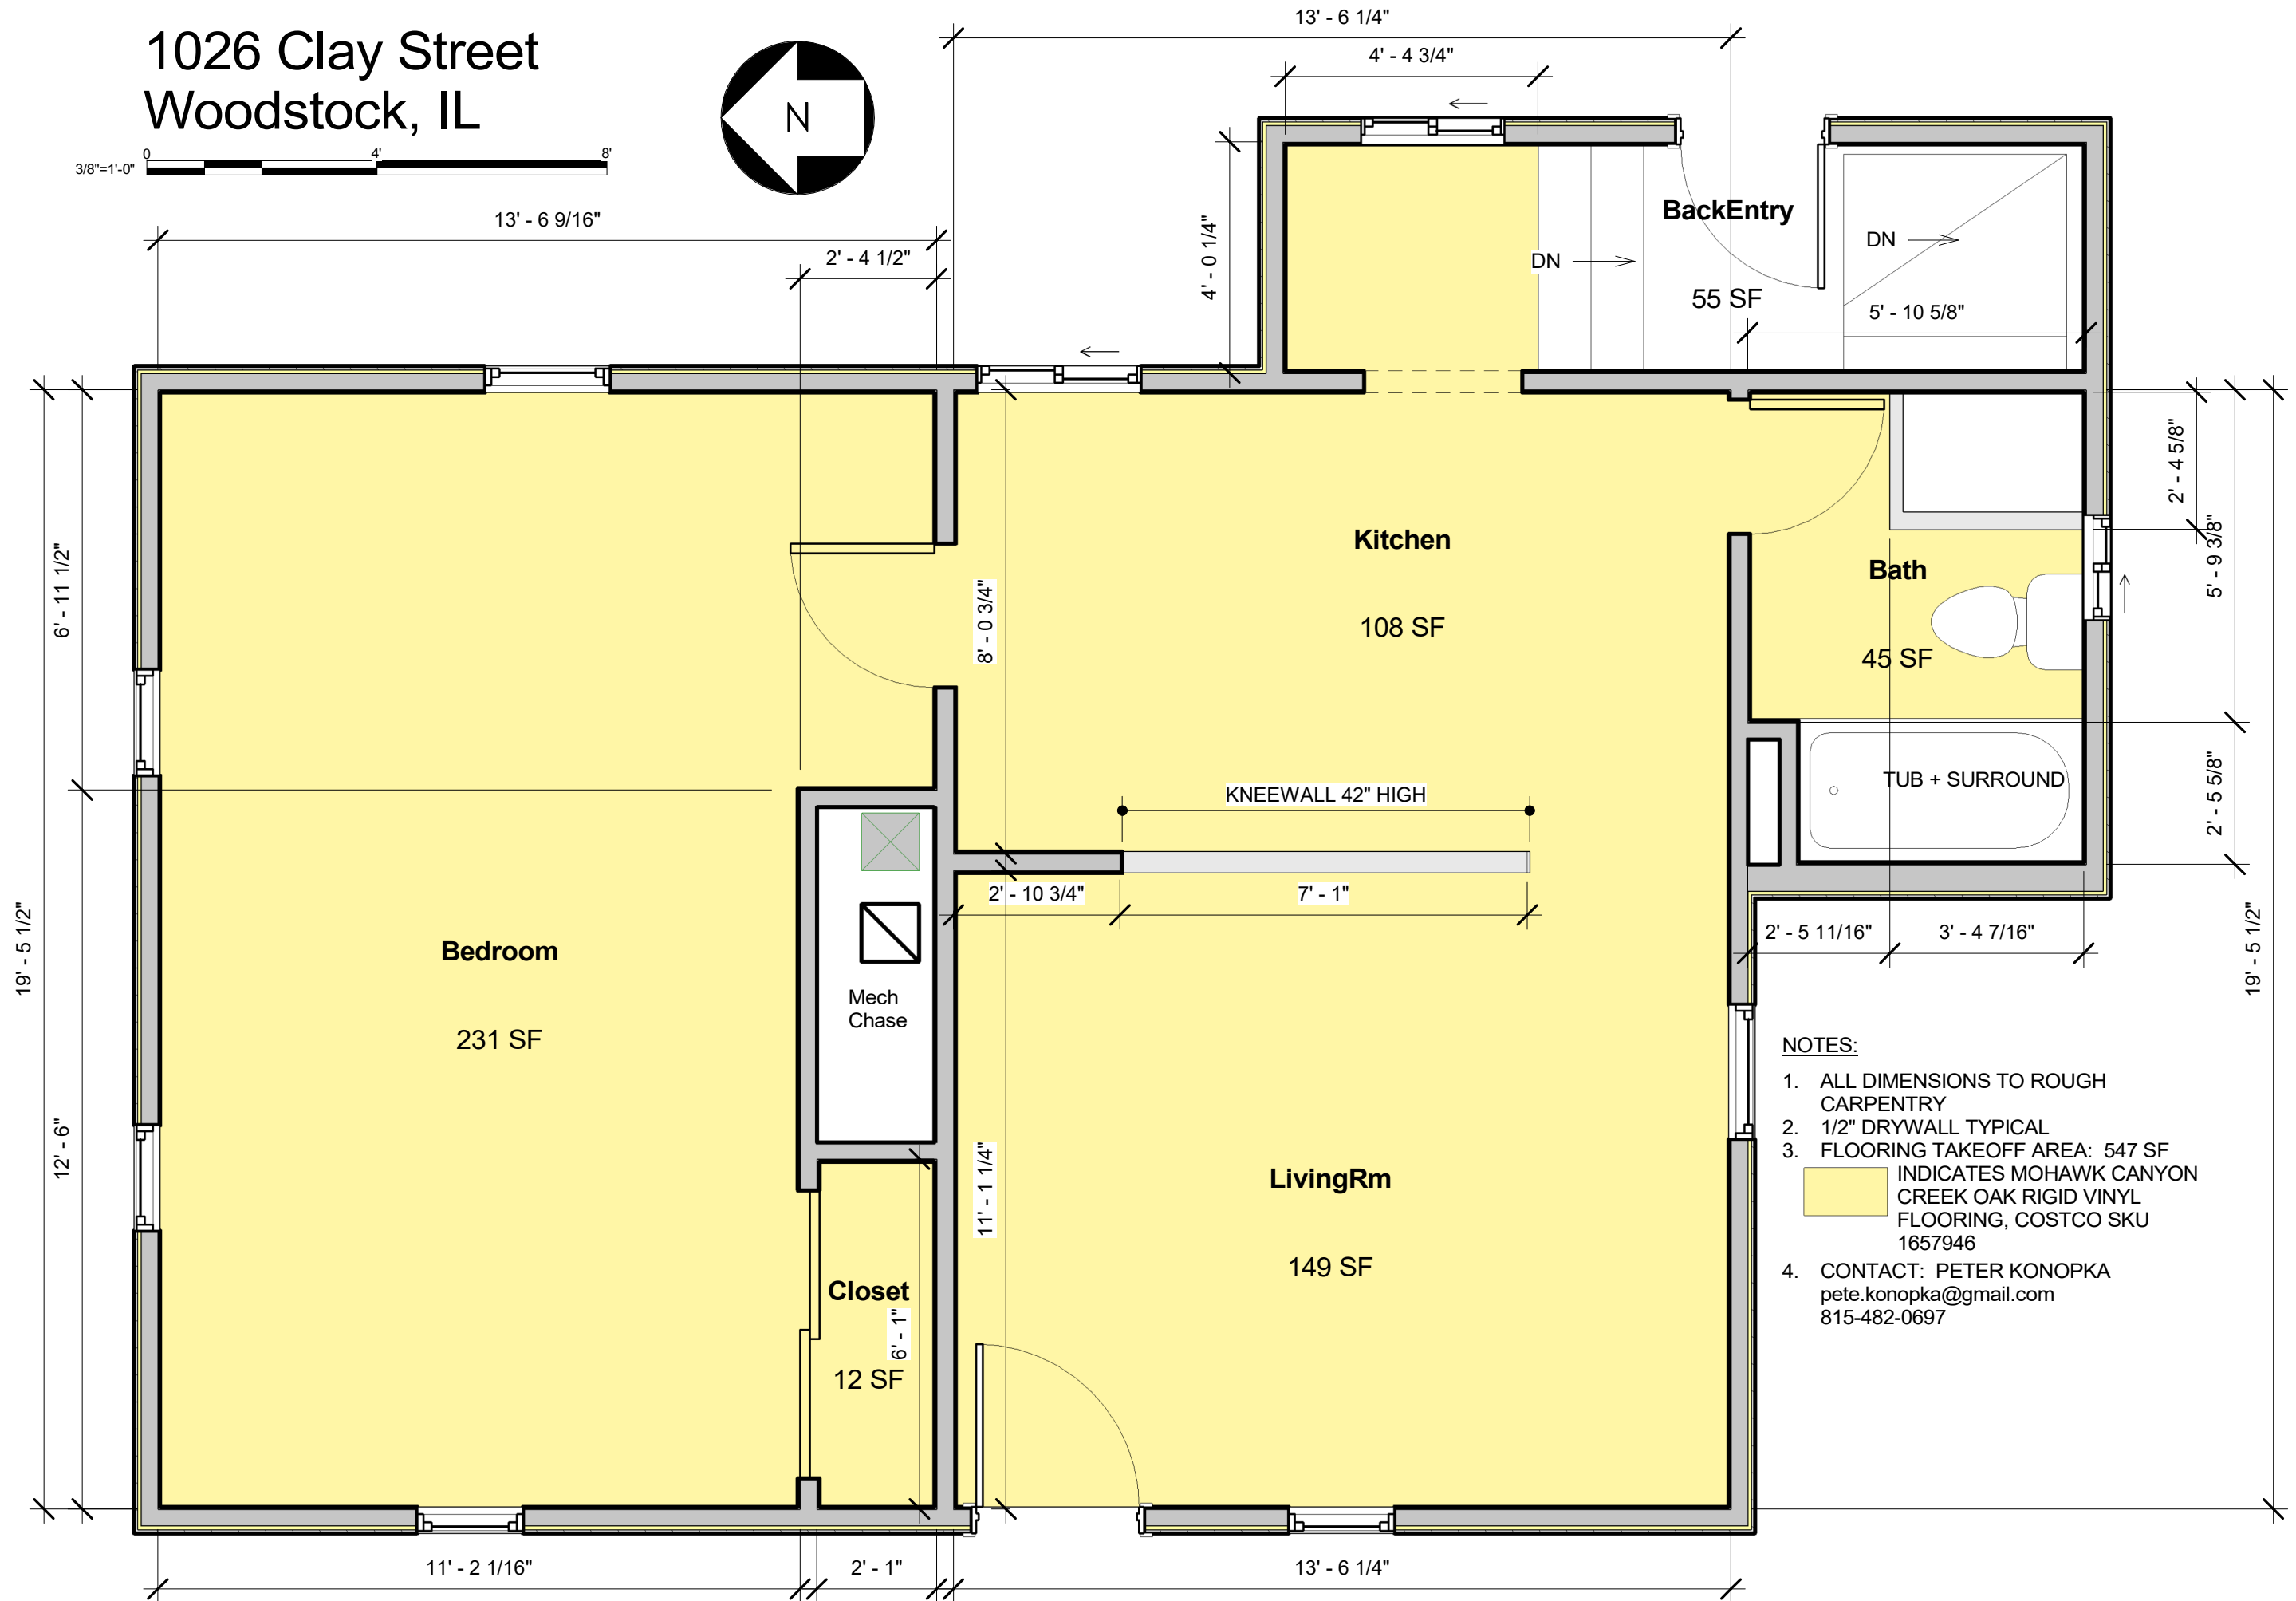
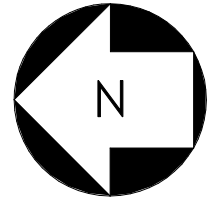


1026 Clay Street Woodstock, IL

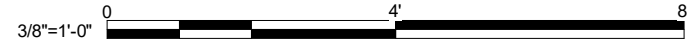

NOTES:

1. ALL DIMENSIONS TO ROUGH CARPENTRY
2. 1/2" DRYWALL TYPICAL
3. FLOORING TAKEOFF AREA: 547 SF
 INDICATES MOHAWK CANYON CREEK OAK RIGID VINYL FLOORING, COSTCO SKU 1657946
4. CONTACT: PETER KONOPKA
 pete.konopka@gmail.com
 815-482-0697