
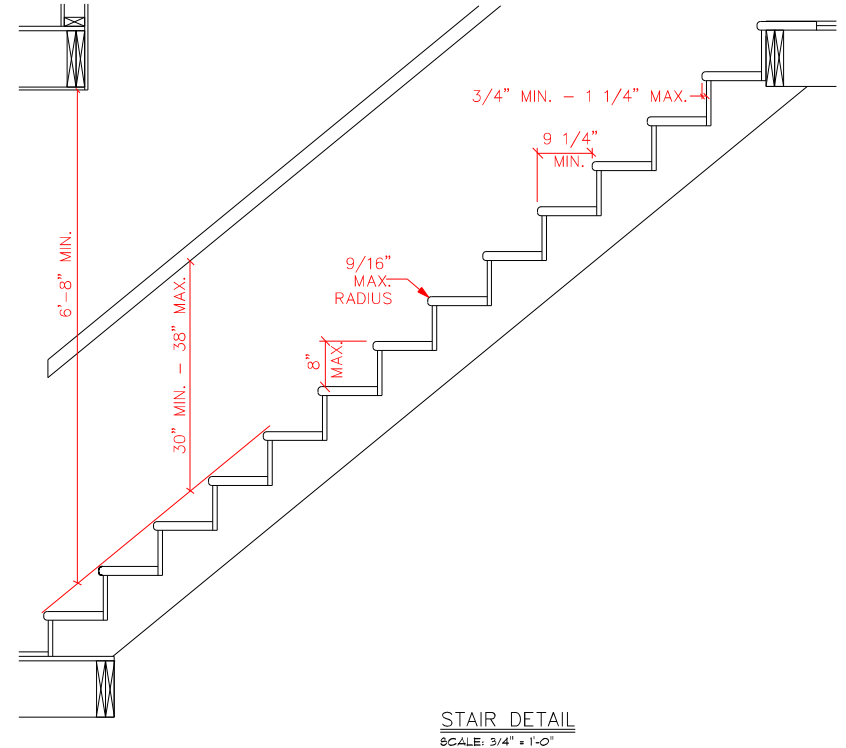


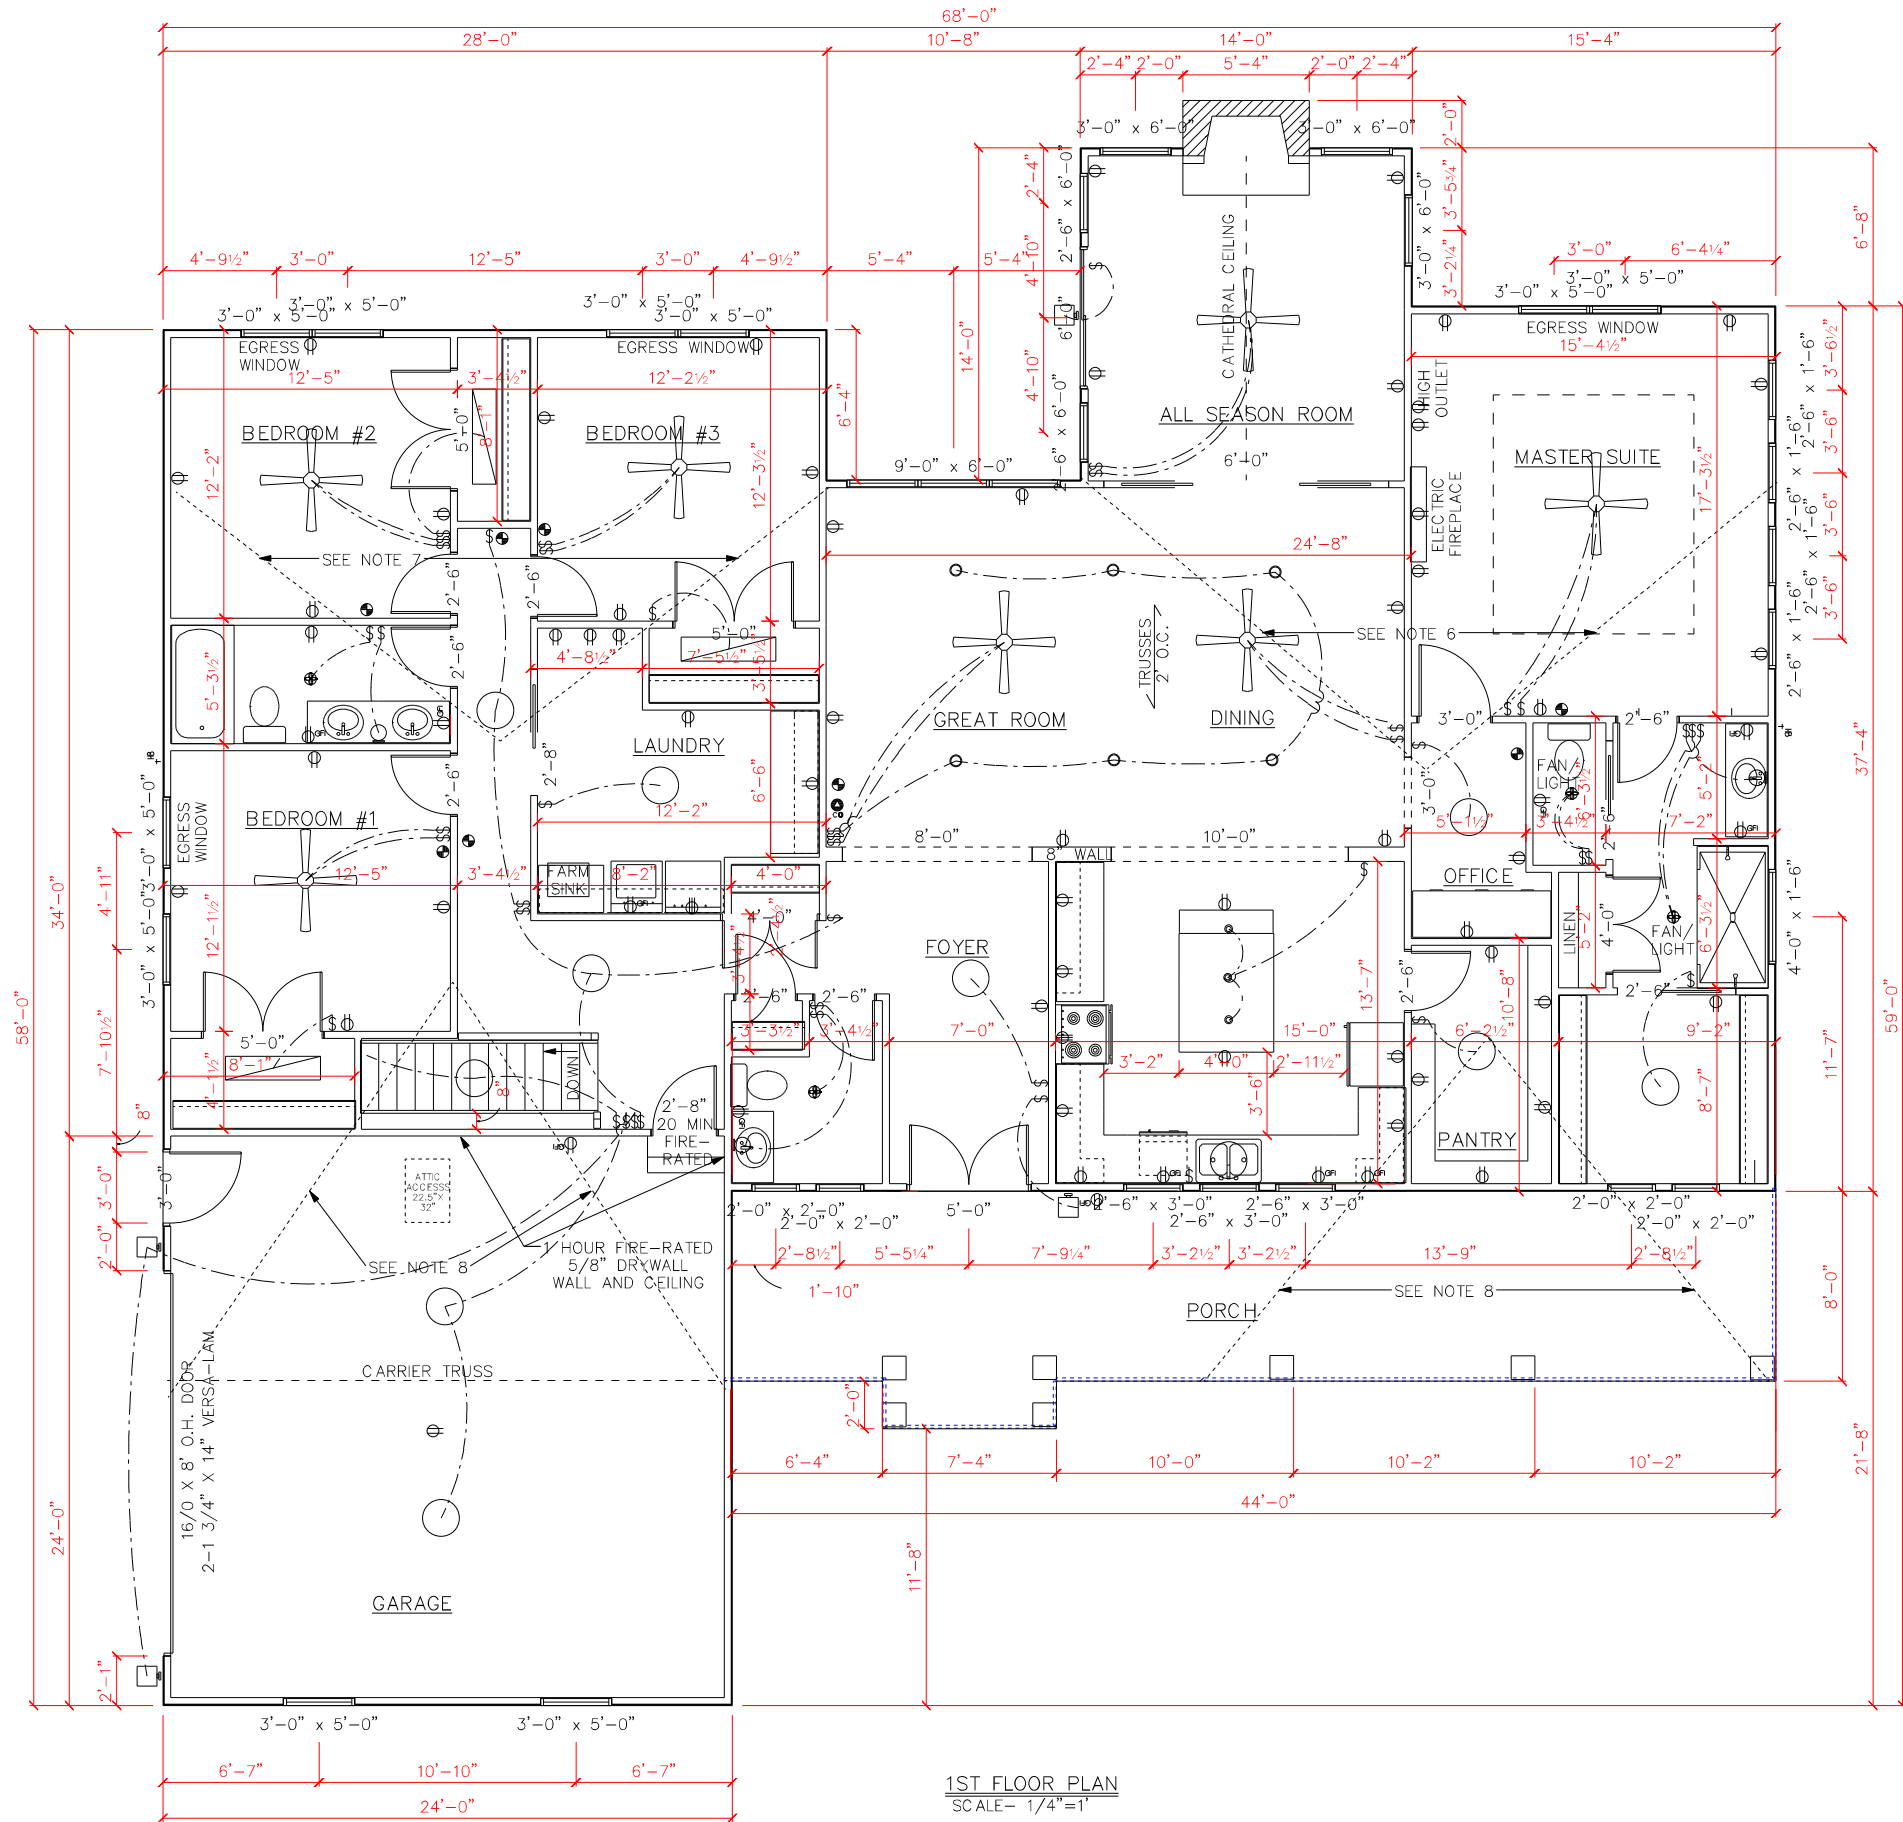

NOTES:

- CLIMATIC AND GEOGRAPHIC DESIGN CRITERIA
ROOF LIVE LOAD: 20 LBS. PER SQUARE FEET
ROOF SNOW LOAD: 20 LBS. PER SQUARE FEET
WIND PRESSURE: 90 M.P.H.
SEISMIC CONDITION BY ZONE: 1
WEATHERING: SEVERE
FROST LINE DEPTH: 36" INCHES
TERMITE: YES
DECAY: YES
WINTER DESIGN TEMP.: 5 DEGREES F.
- ALL HEADERS 2-2X12 UNLESS OTHERWISE SPECIFIED.
- ALL JOIST AND HEADERS - SPF-FIR NO. 2 OR BETTER.
- PLYWOOD OR INLET BRACING ON CORNERS AND EVERY 24".
- GUARDRAILS TO BE NOT LESS THAN 36" IN HEIGHT FROM THE FINISHED FLOOR. BALUSTERS TO HAVE LESS THAN 4" BETWEEN AT THE WIDEST OPENING.
- 2X10 RIDGE, 2X8 RAFTERS 2' O.C., MAX SPAN 14'8", RAFTER TIES 4' O.C..
- 2X10 RIDGE, 2X8 RAFTERS 2' O.C., MAX SPAN 14'0", RAFTER TIES 4' O.C..
- 2X10 RIDGE, 2X8 RAFTERS 2' O.C., MAX SPAN 12'0", RAFTER TIES 4' O.C..